


# A & L FACILITY AND EVACUATION DIAGRAM

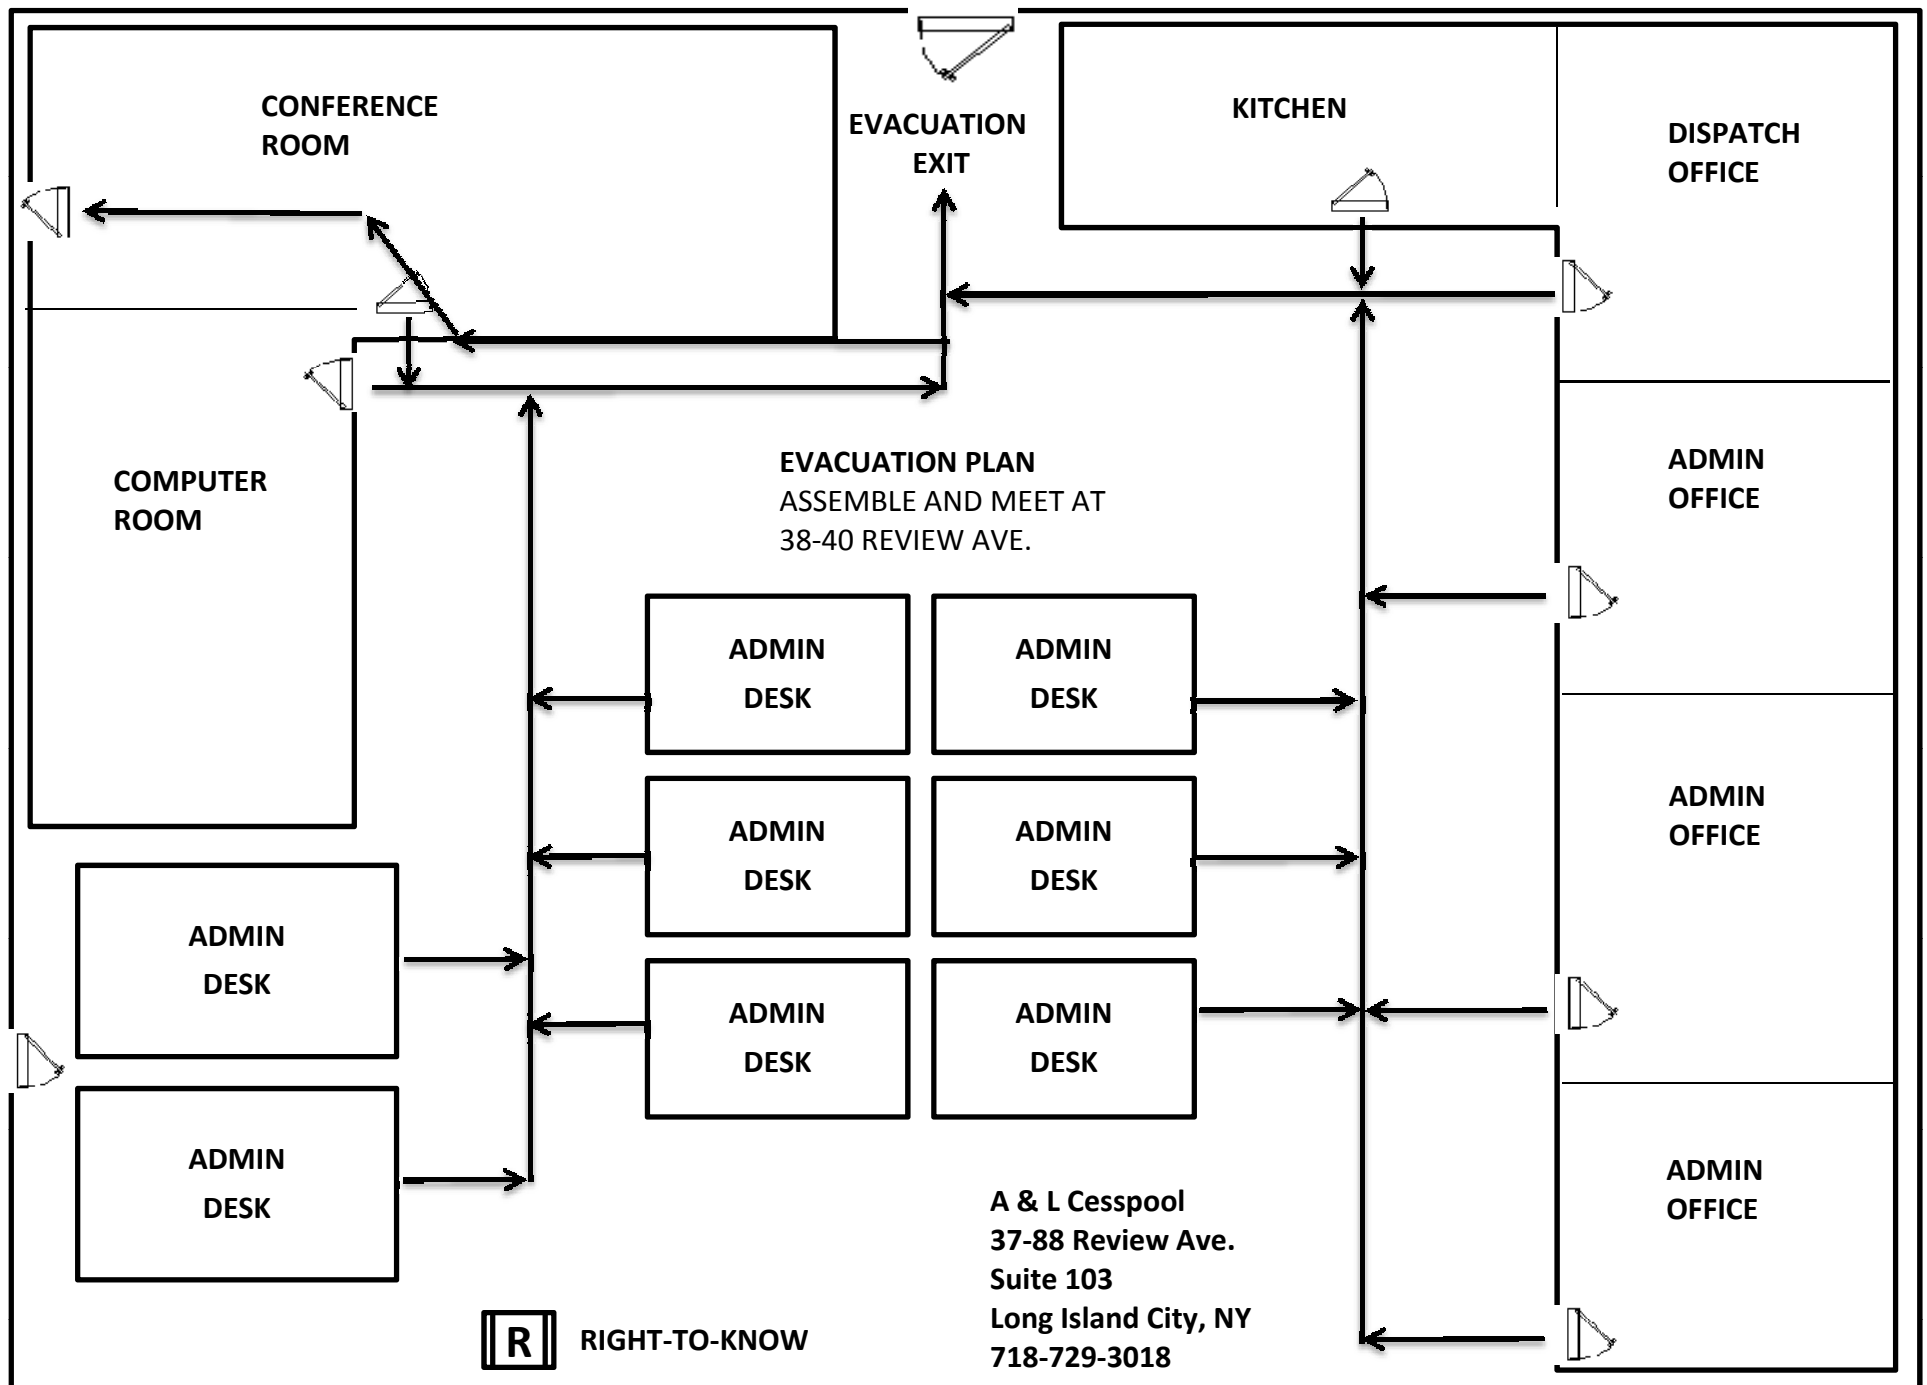

ALL PERSONNEL ARE TO EVACUATE AND ASSEMBLE FOR COUNT AT 38-40 REVIEW AVE.